


PLAN VIEW

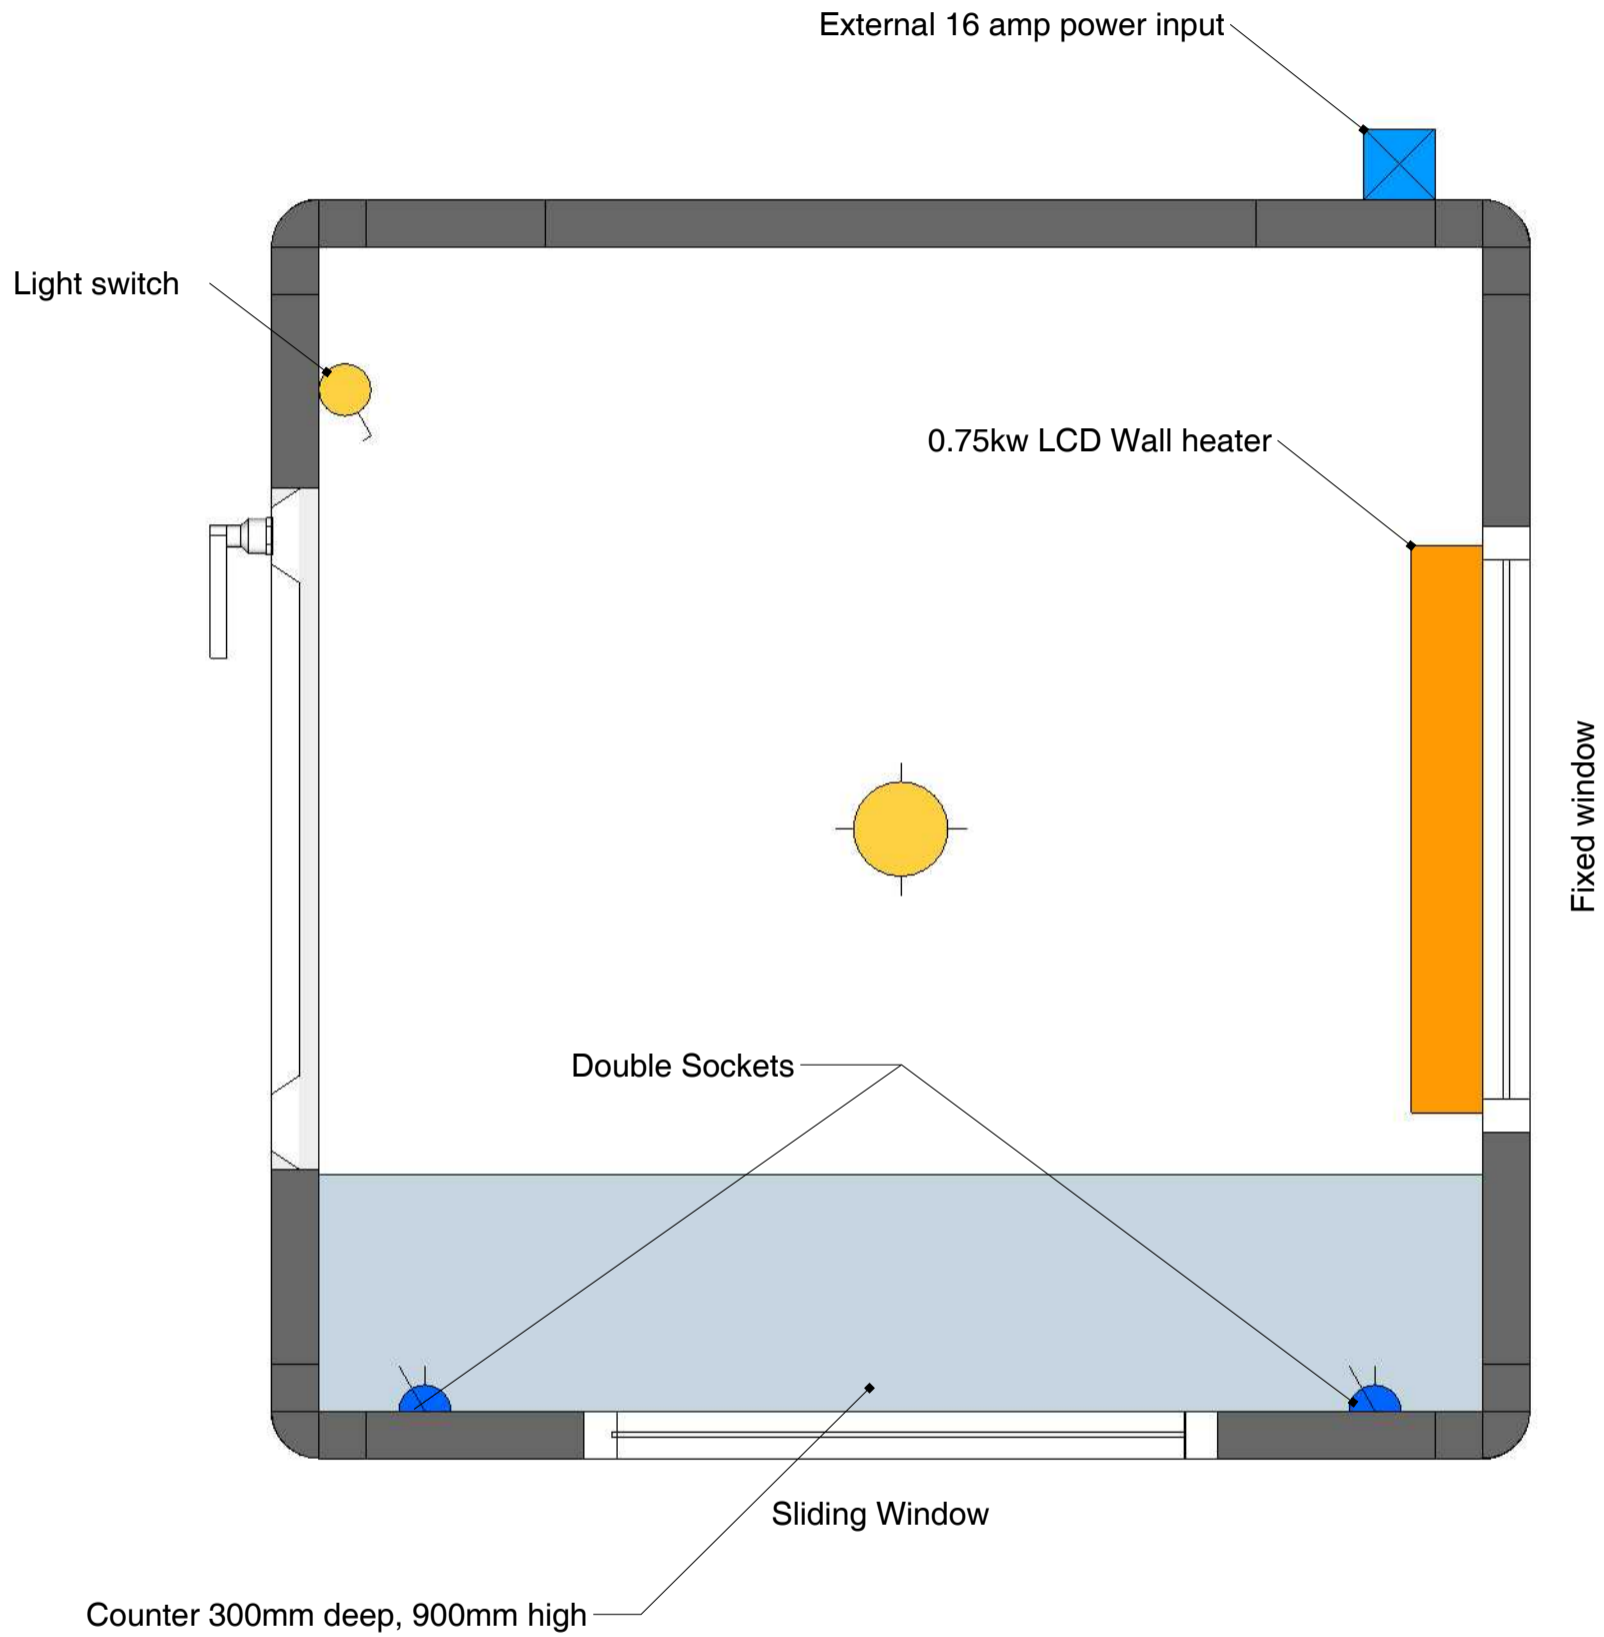

Weight approx. 150kg



t : 01386 555 000  
e : info@ukkiosks.com  
w : ukkiosks.com

a : Keytec 7 Business Park,  
24 & 25 Aintree Rd,  
Persore, Worcs, WR10 2JN

DRAWING NO :  
**2020/0000**

DRAWING TITLE :  
Cheltenham 1.35 x 1.35m



CLIENT :  
Address

ISSUE :  
01/12/2020

DRAWN BY :  
SG

KIOSK SIZE :  
1.35 x 1.35m

# 3D VIEW

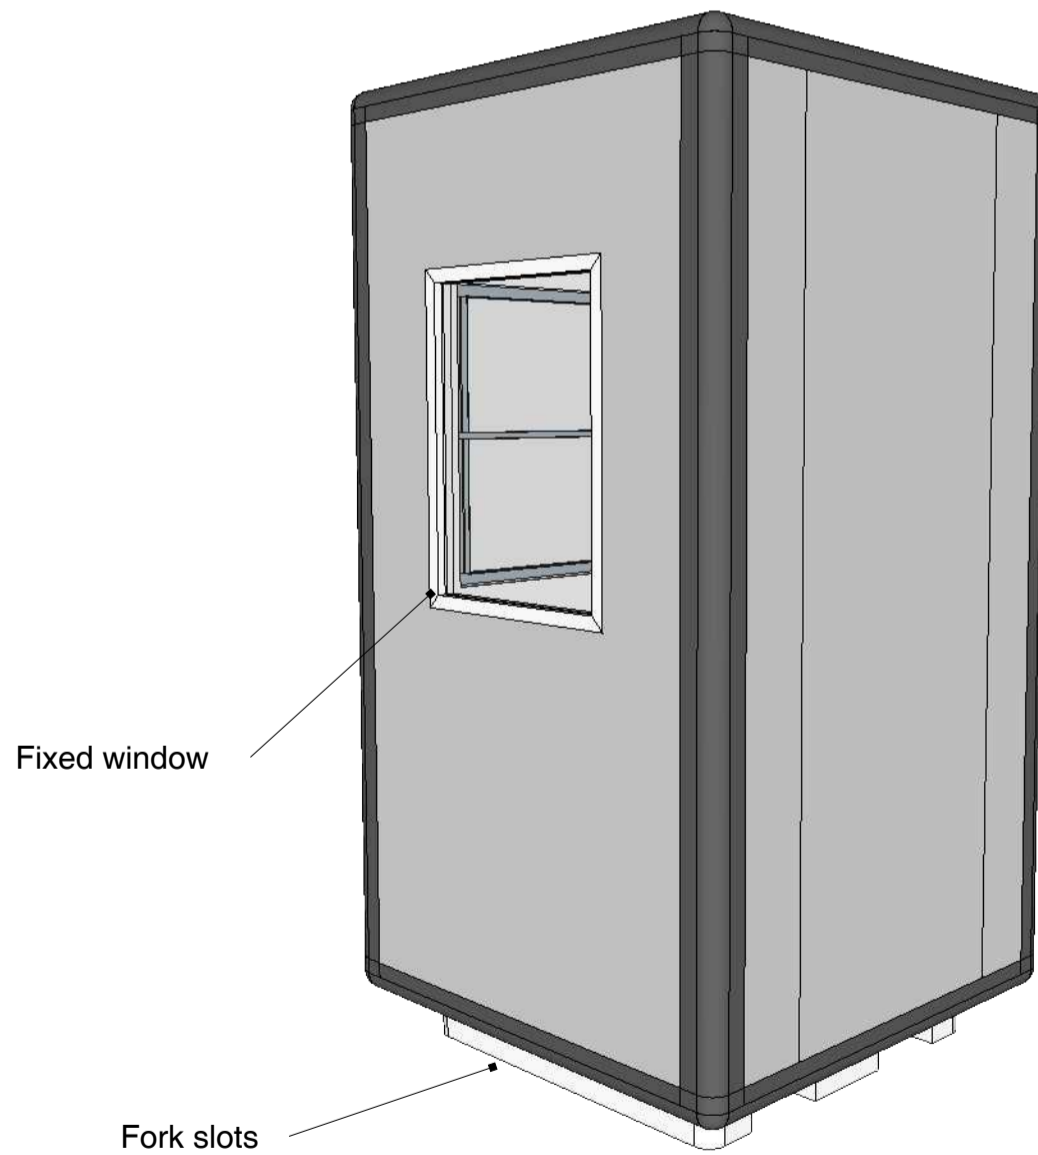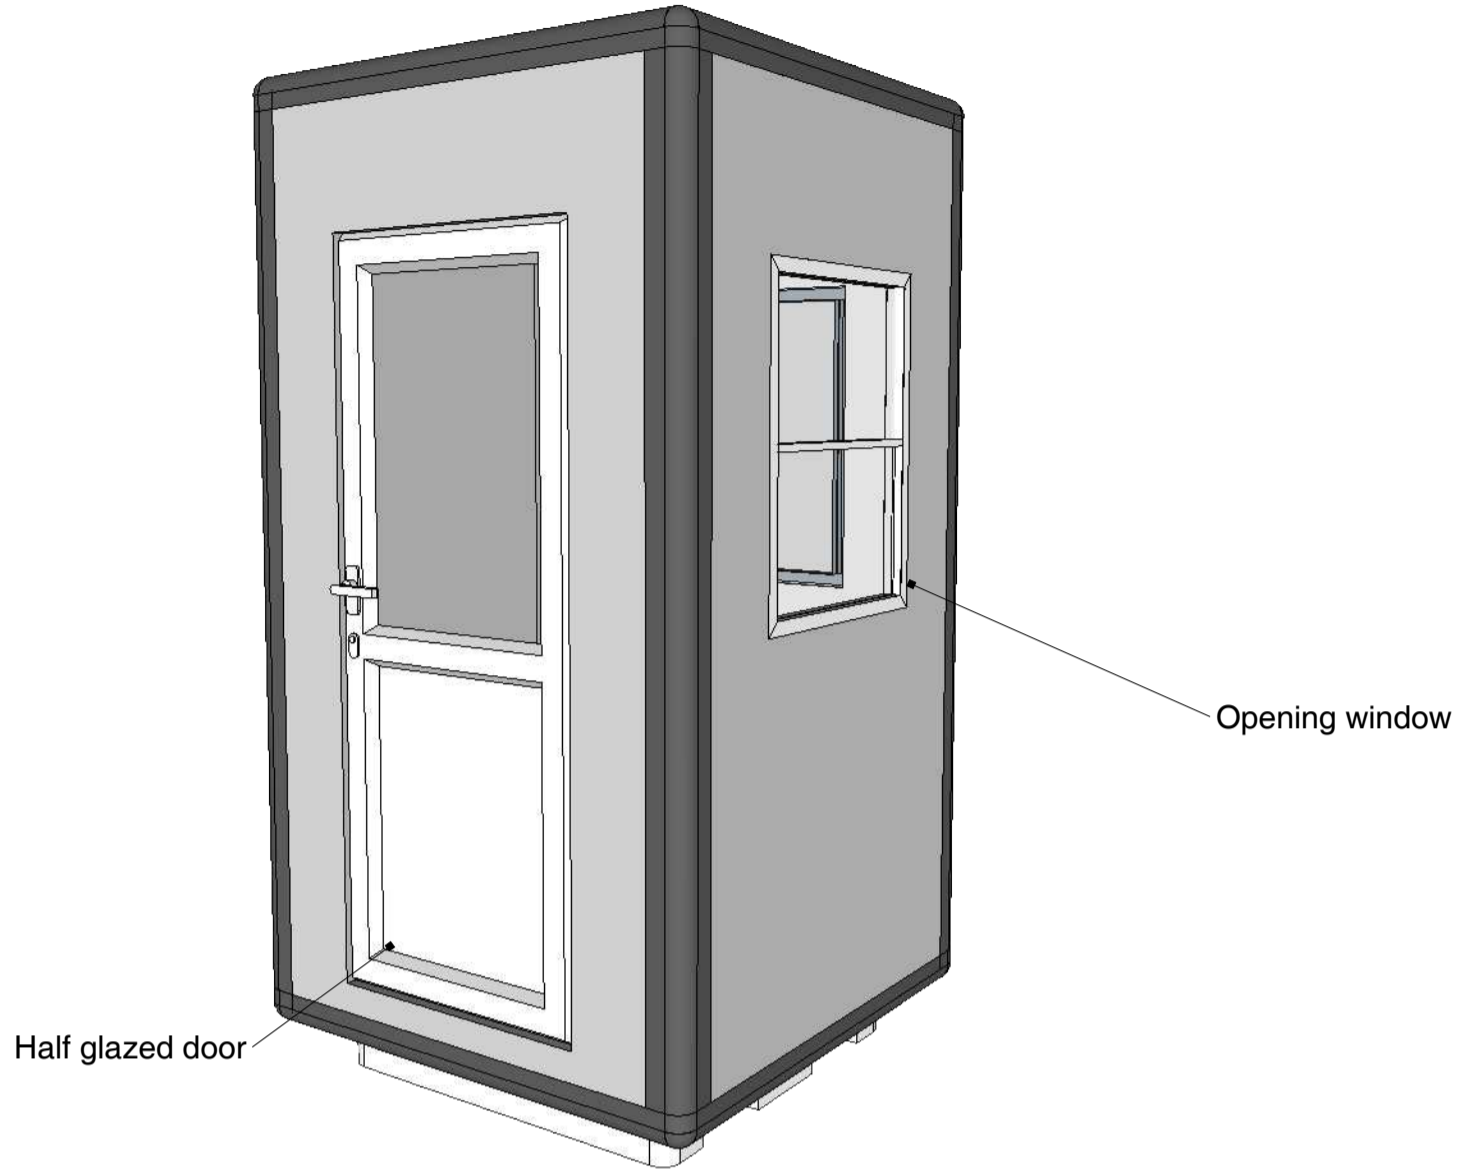

**Weight approx. 150kg**



t : 01386 555 000  
e : info@ukkiosks.com  
w : ukkiosks.com

a : Keytec 7 Business Park,  
24 & 25 Aintree Rd,  
Persore, Worcs, WR10 2JN

DRAWING NO :  
**2020/0000**

DRAWING TITLE :  
Cheltenham 1.35 x 1.35m


CLIENT :  
Address

ISSUE :  
01/12/2020


DRAWN BY :  
SG

KIOSK SIZE :  
1.35 x 1.35m


# ELEVATION VIEWS

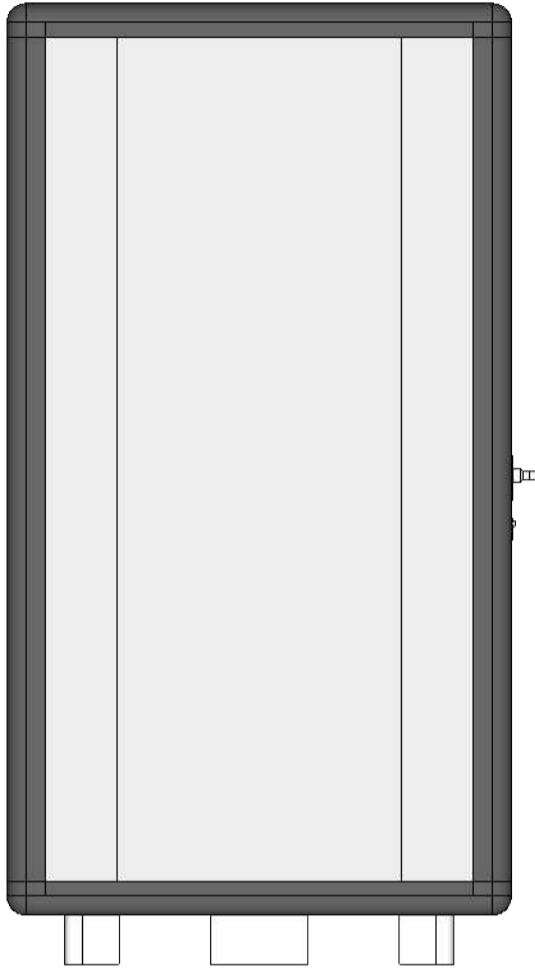


**ELEVATION 'A'**

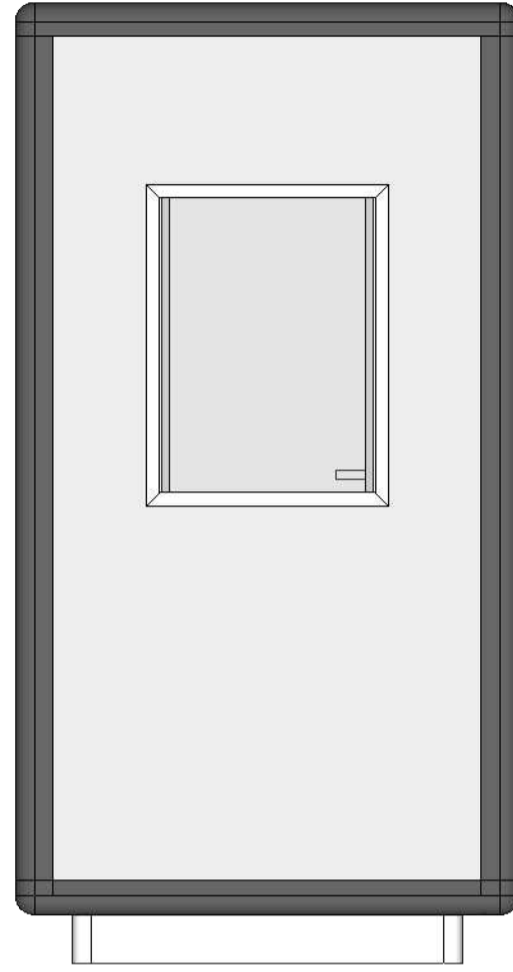

**ELEVATION 'B'**

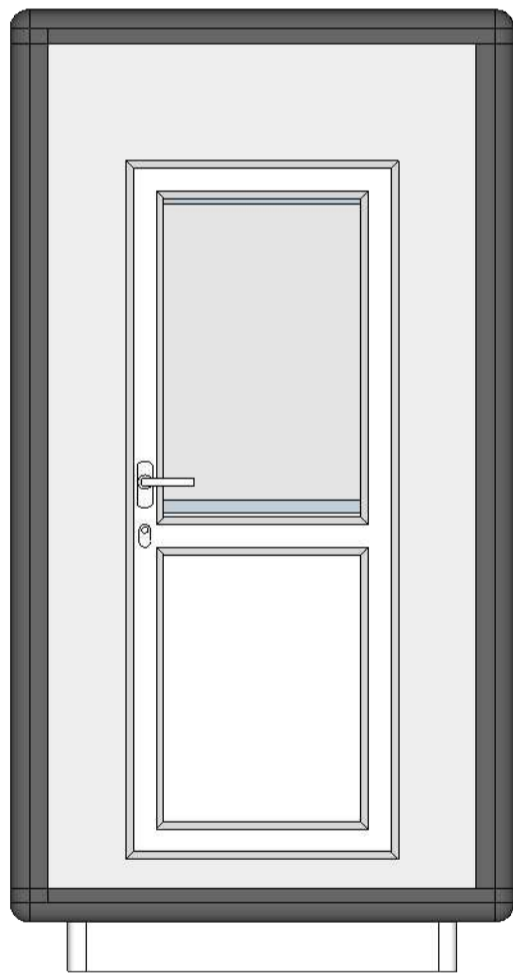

**ELEVATION 'C'**

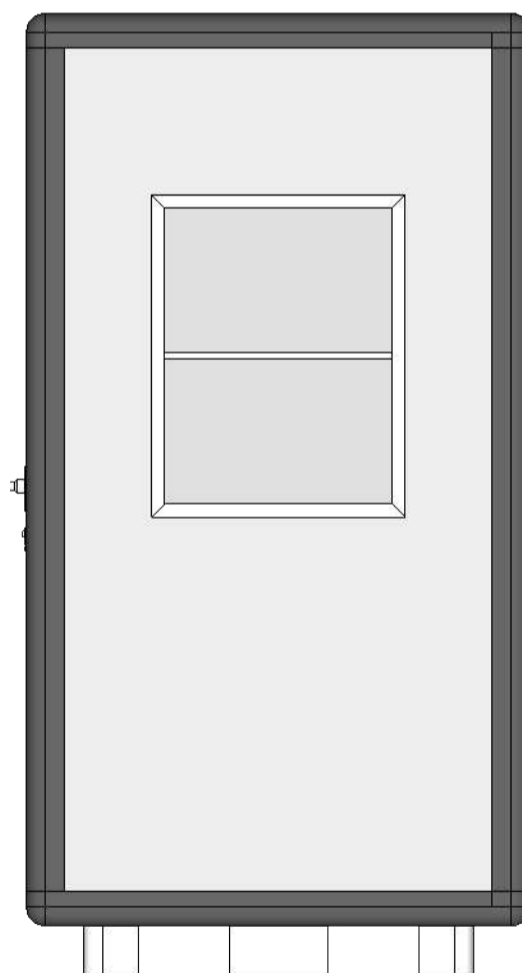

**ELEVATION 'D'**

**Weight approx. 150kg**



t : 01386 555 000  
e : info@ukkiosks.com  
w : ukkiosks.com

a : Keytec 7 Business Park,  
24 & 25 Aintree Rd,  
Pershore, Worcs, WR10 2JN

**DRAWING NO :**  
**2020/0000**

**DRAWING TITLE :**  
Cheltenham 1.35 x 1.35m

**CLIENT :**  
Address

**ISSUE :**  
01/12/2020

**DRAWN BY :**  
SG

**KIOSK SIZE :**  
1.35 x 1.35m